

Scale: 5:1

Frame depth: 60 mm

Finish: Matt black powder coat



Sheet: S60-CDS-01

Casement Door - Single Swing


Horizontal & vertical profile sections · scale 5:1

U 0.35 · SHGC 0.17

System 60 · T-30 Low-E · NFRC est.

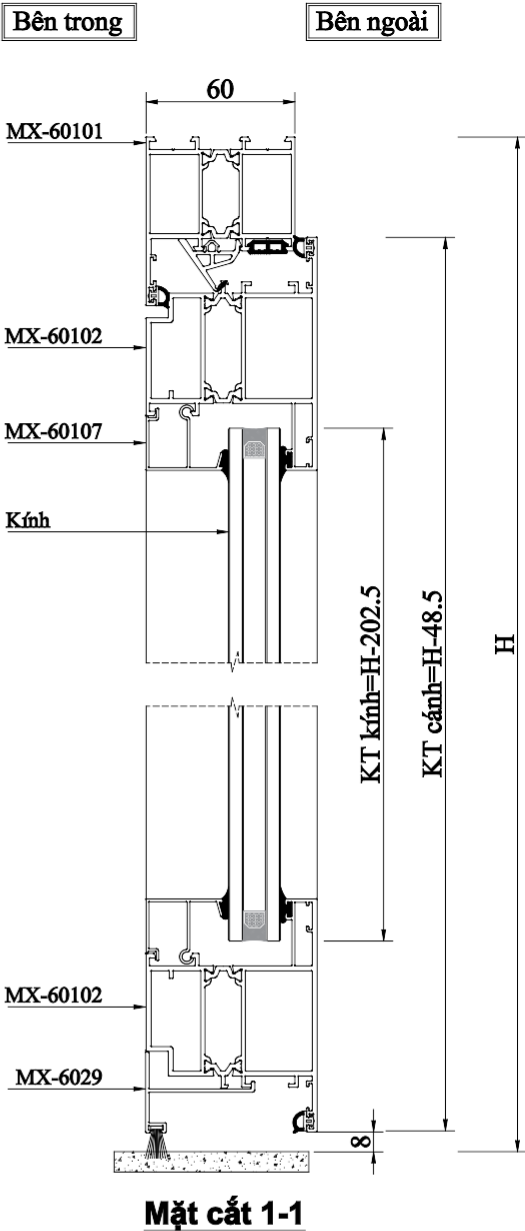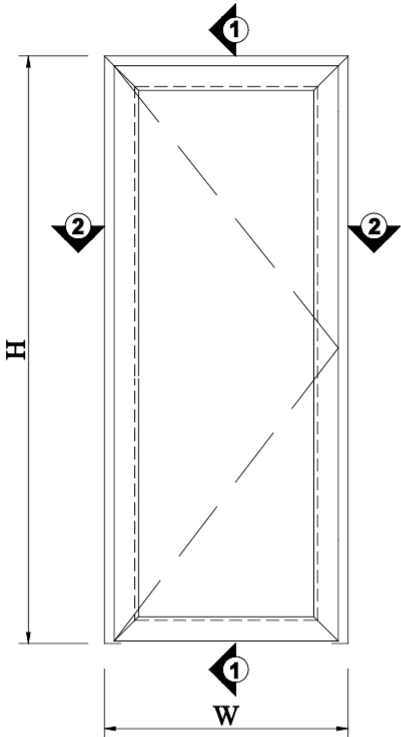

Mặt cắt 1-1

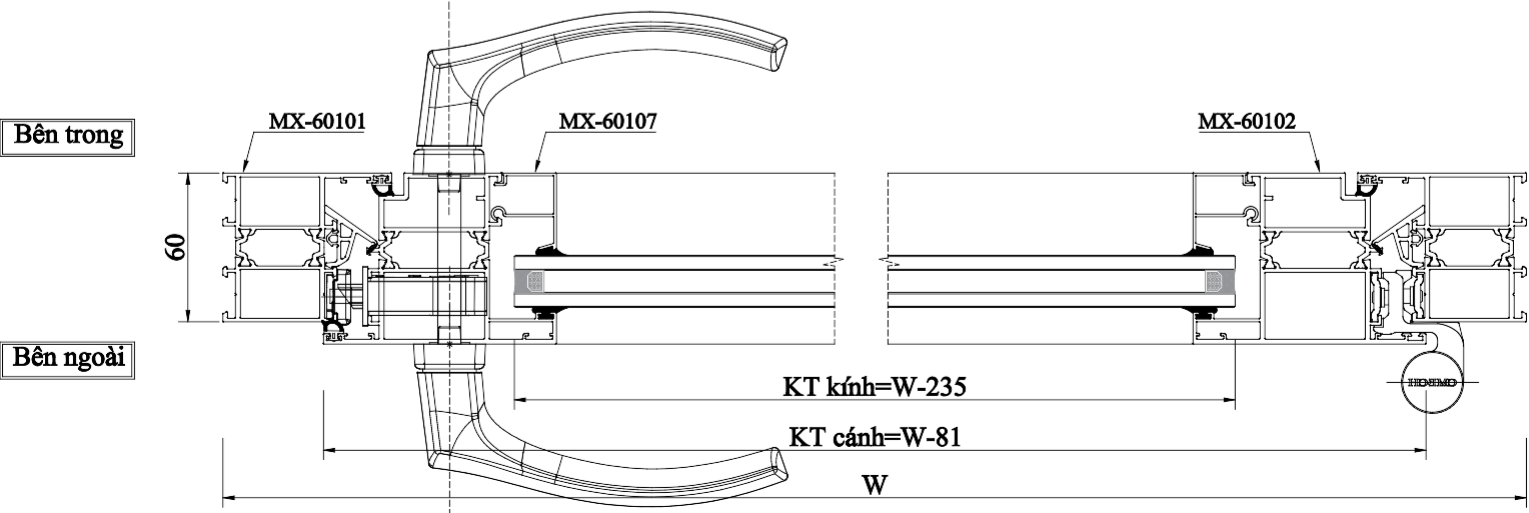

Mặt cắt 2-2